


**Attachment
Item 9(b)
SMMC
07-09-2007**

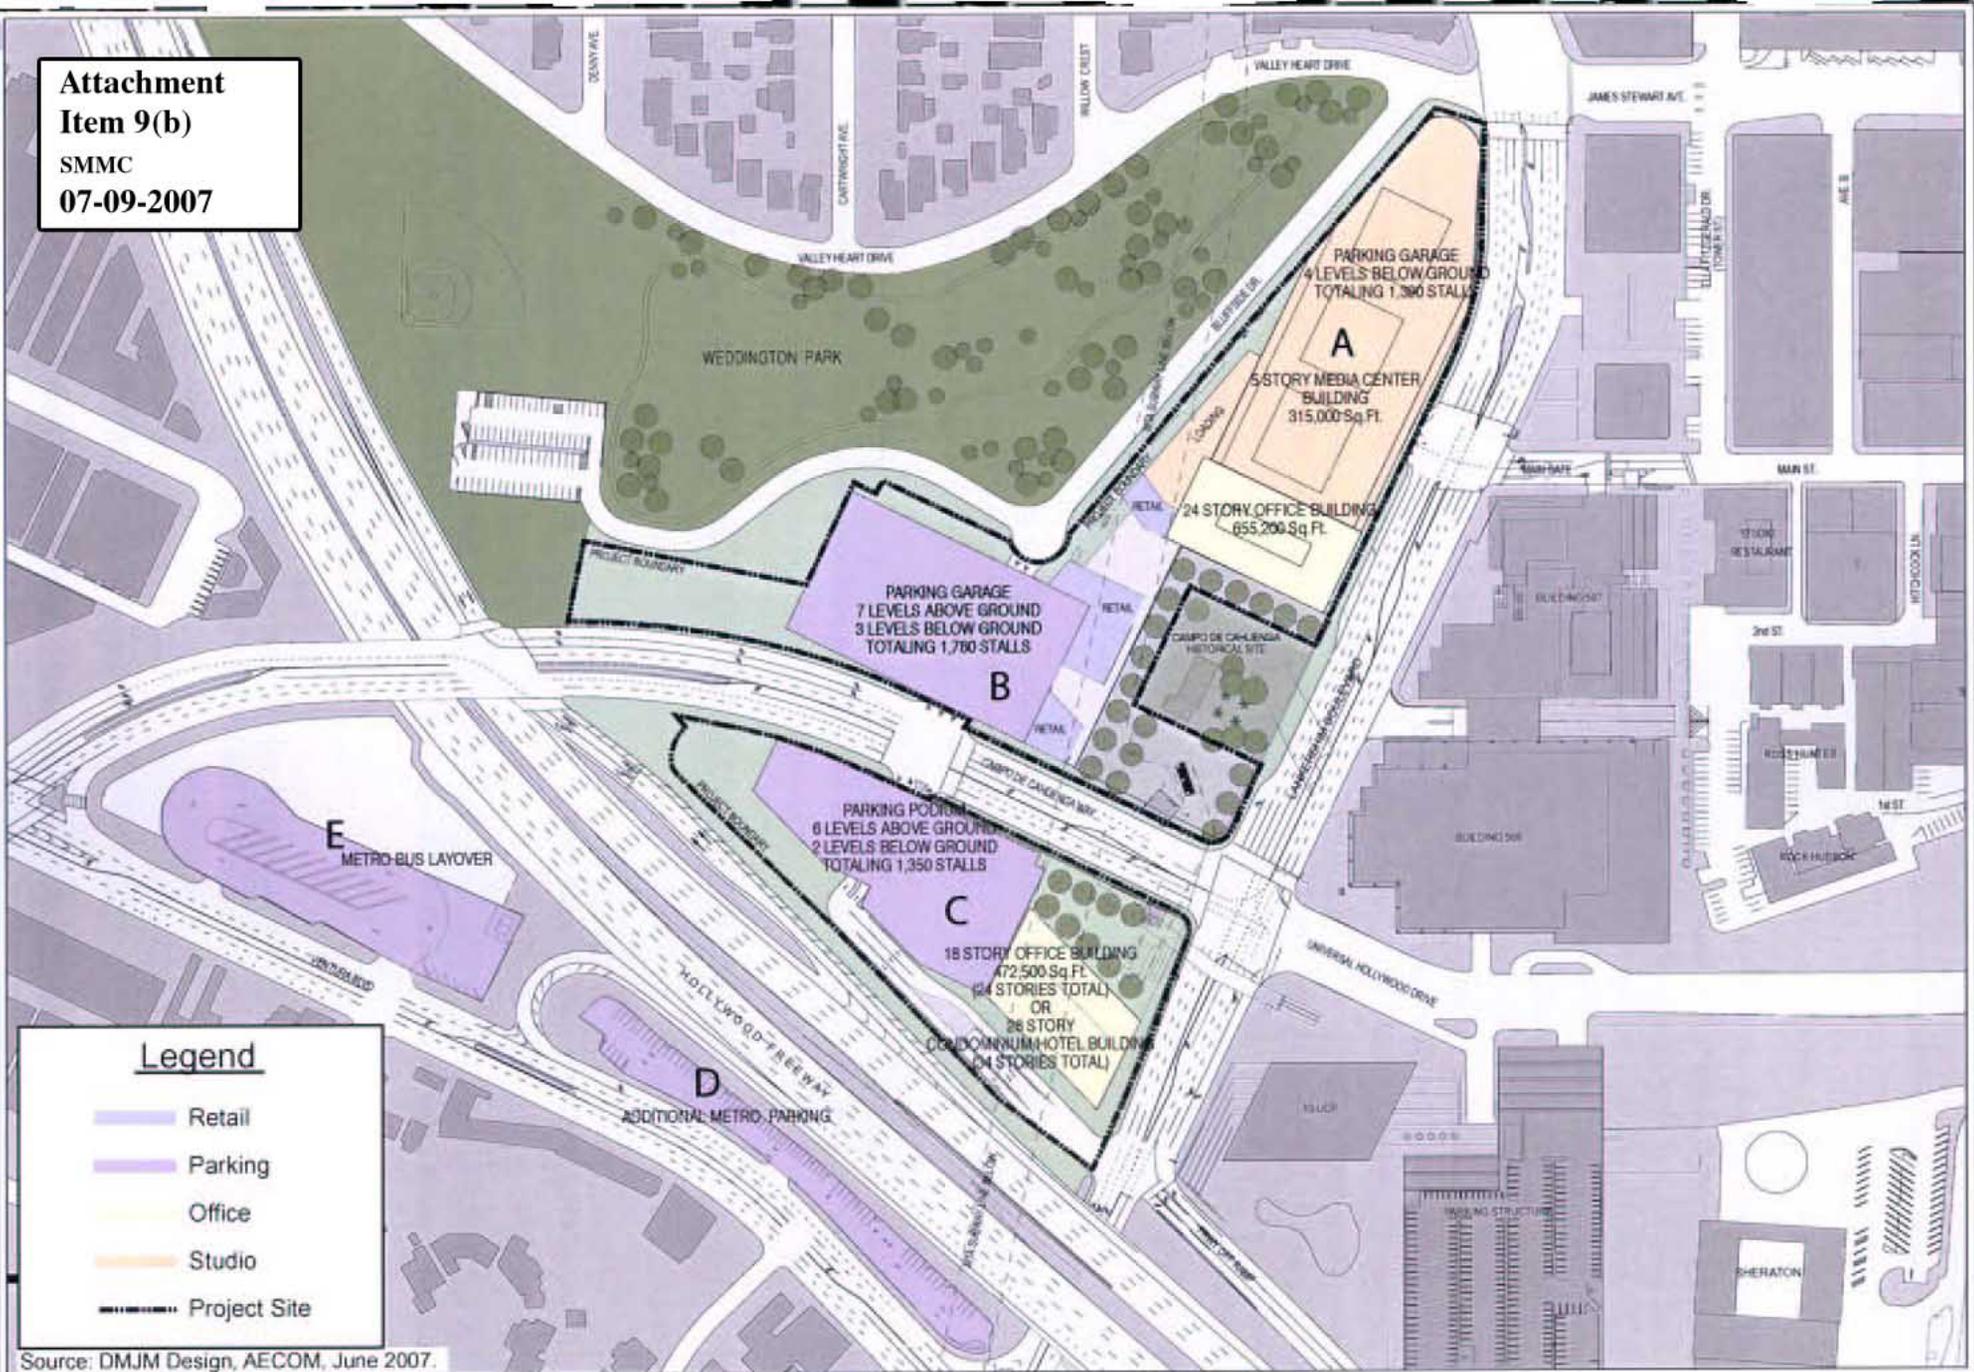

Source: DMJM Design, AECOM, June 2007.



CHRISTOPHER A. JOSEPH & ASSOCIATES
Environmental Planning and Research



**Figure II-3
Proposed Site Plan**